



HEALTH CARE PLANNING PRINCIPLES

1. MINIMIZE TRAVEL DISTANCES
2. CONTINUOUS EXPANSION OF OR, ED AND IMAGING
3. ZONING OF PUBLIC AND SUPPORT AREAS
4. ADJACENCY OF BED TOWER AND EXPANSION
5. VIEWS FROM BED TOWER TO NATURE

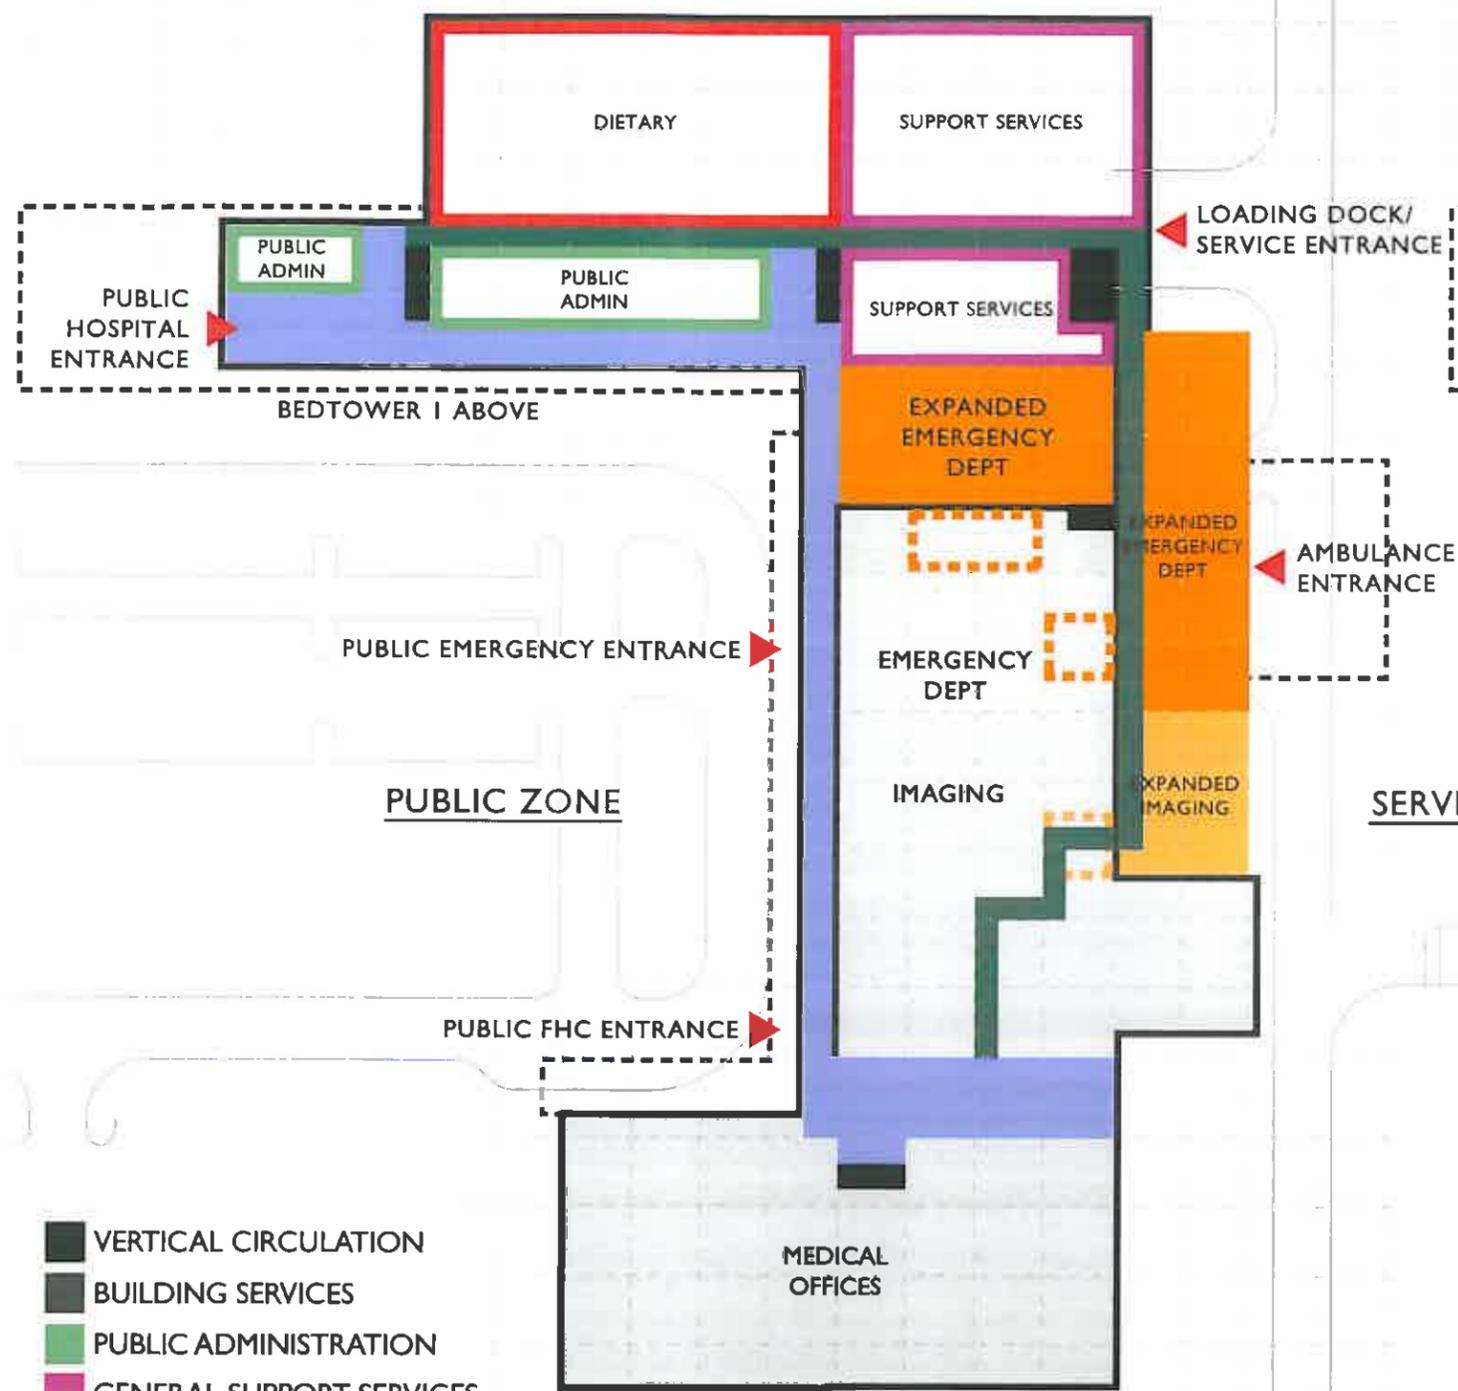


FIRST FLOOR
EXISTING HOSPITAL - BEDTOWER I

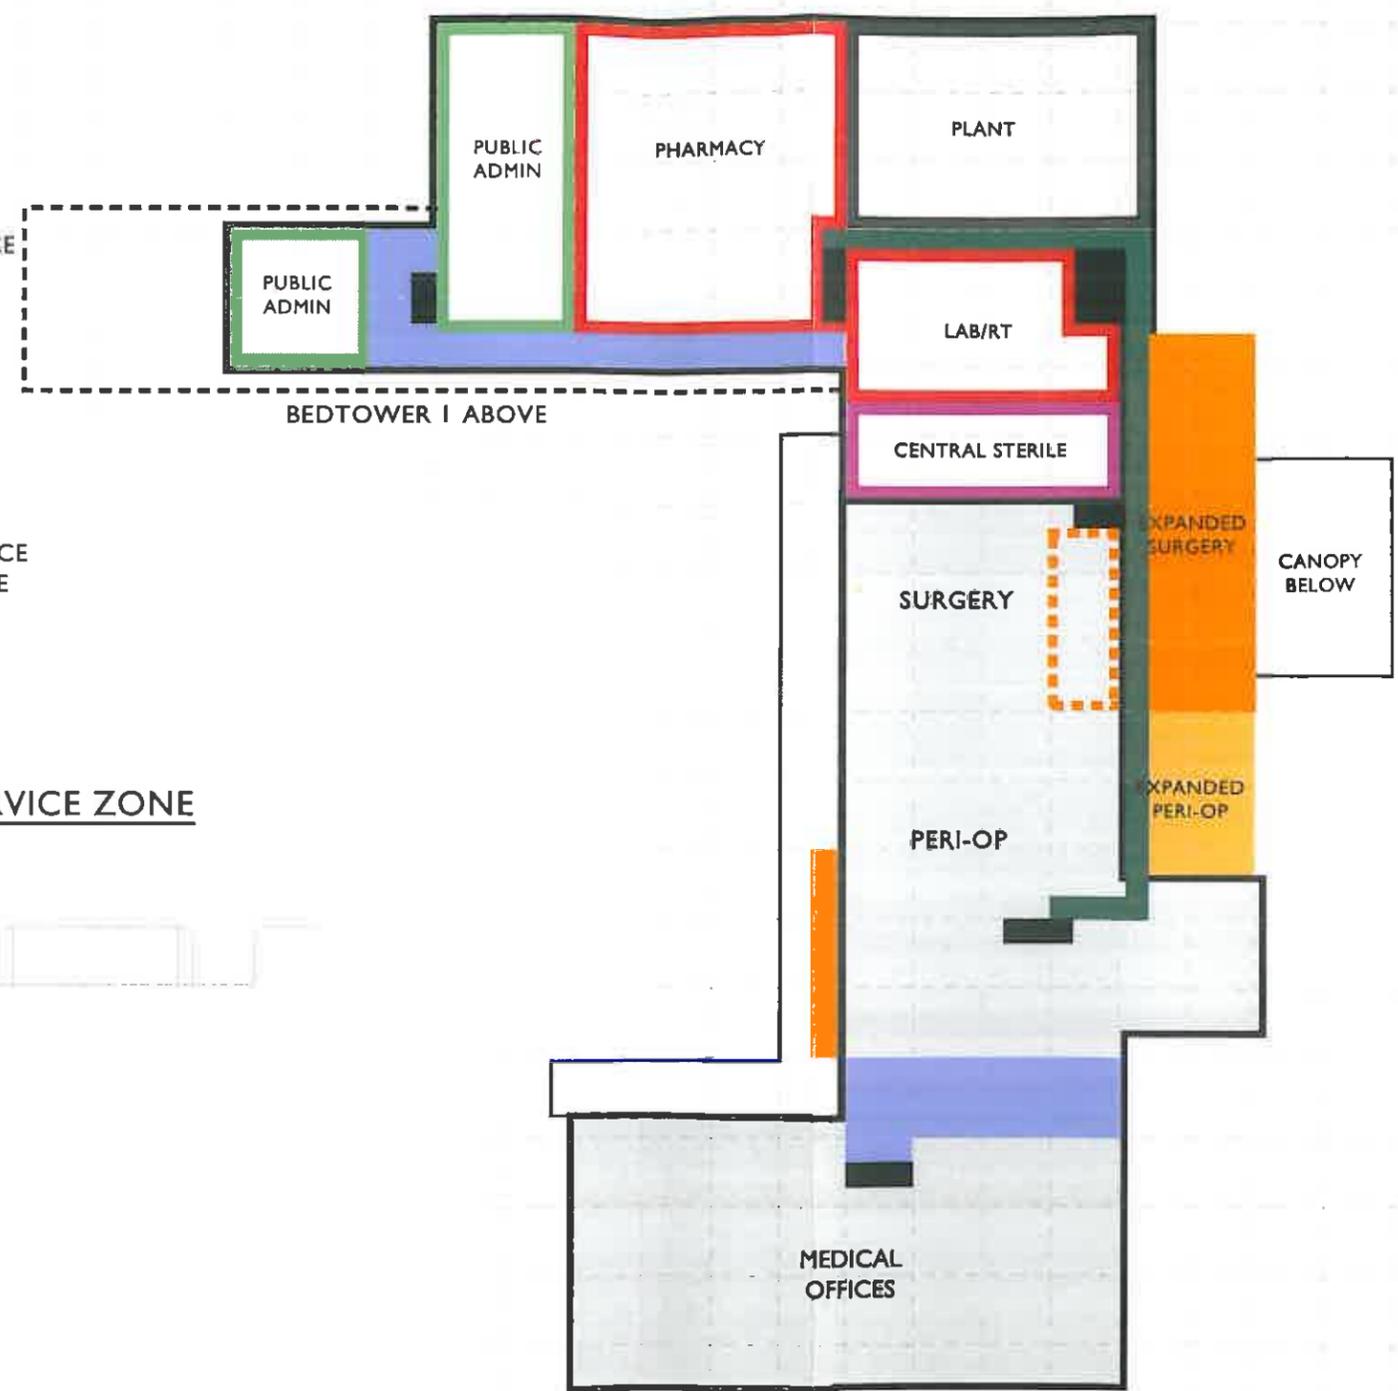


SECOND FLOOR
EXISTING HOSPITAL - BEDTOWER I

- VERTICAL CIRCULATION
- BUILDING SERVICES
- PUBLIC ADMINISTRATION
- GENERAL SUPPORT SERVICES
- PATIENT SUPPORT SERVICES
- PATIENT CARE AREAS
- DTI: IMAGING/ ED
- PUBLIC/ CORRIDOR
- SERVICE/ CORRIDOR

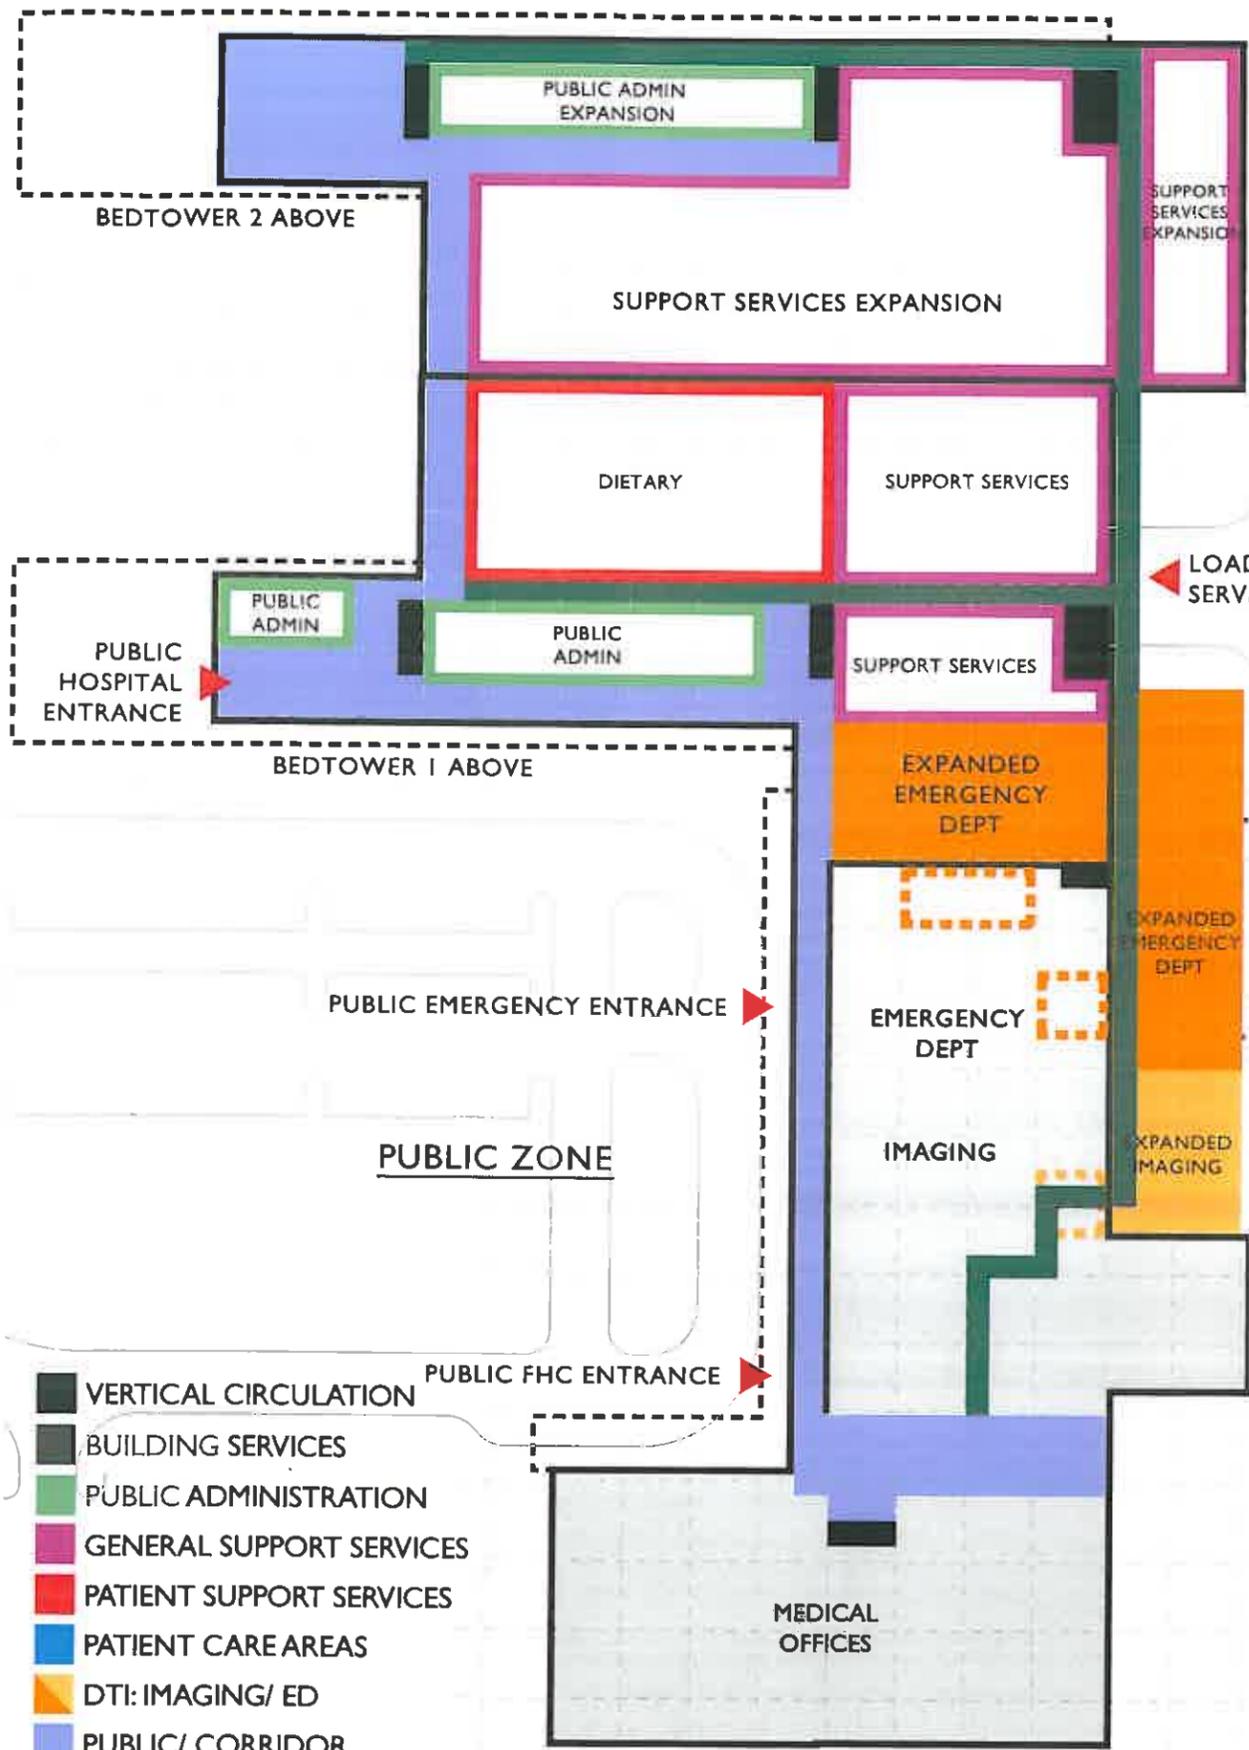


① **FIRST FLOOR**
PROPOSED BEDTOWER 2

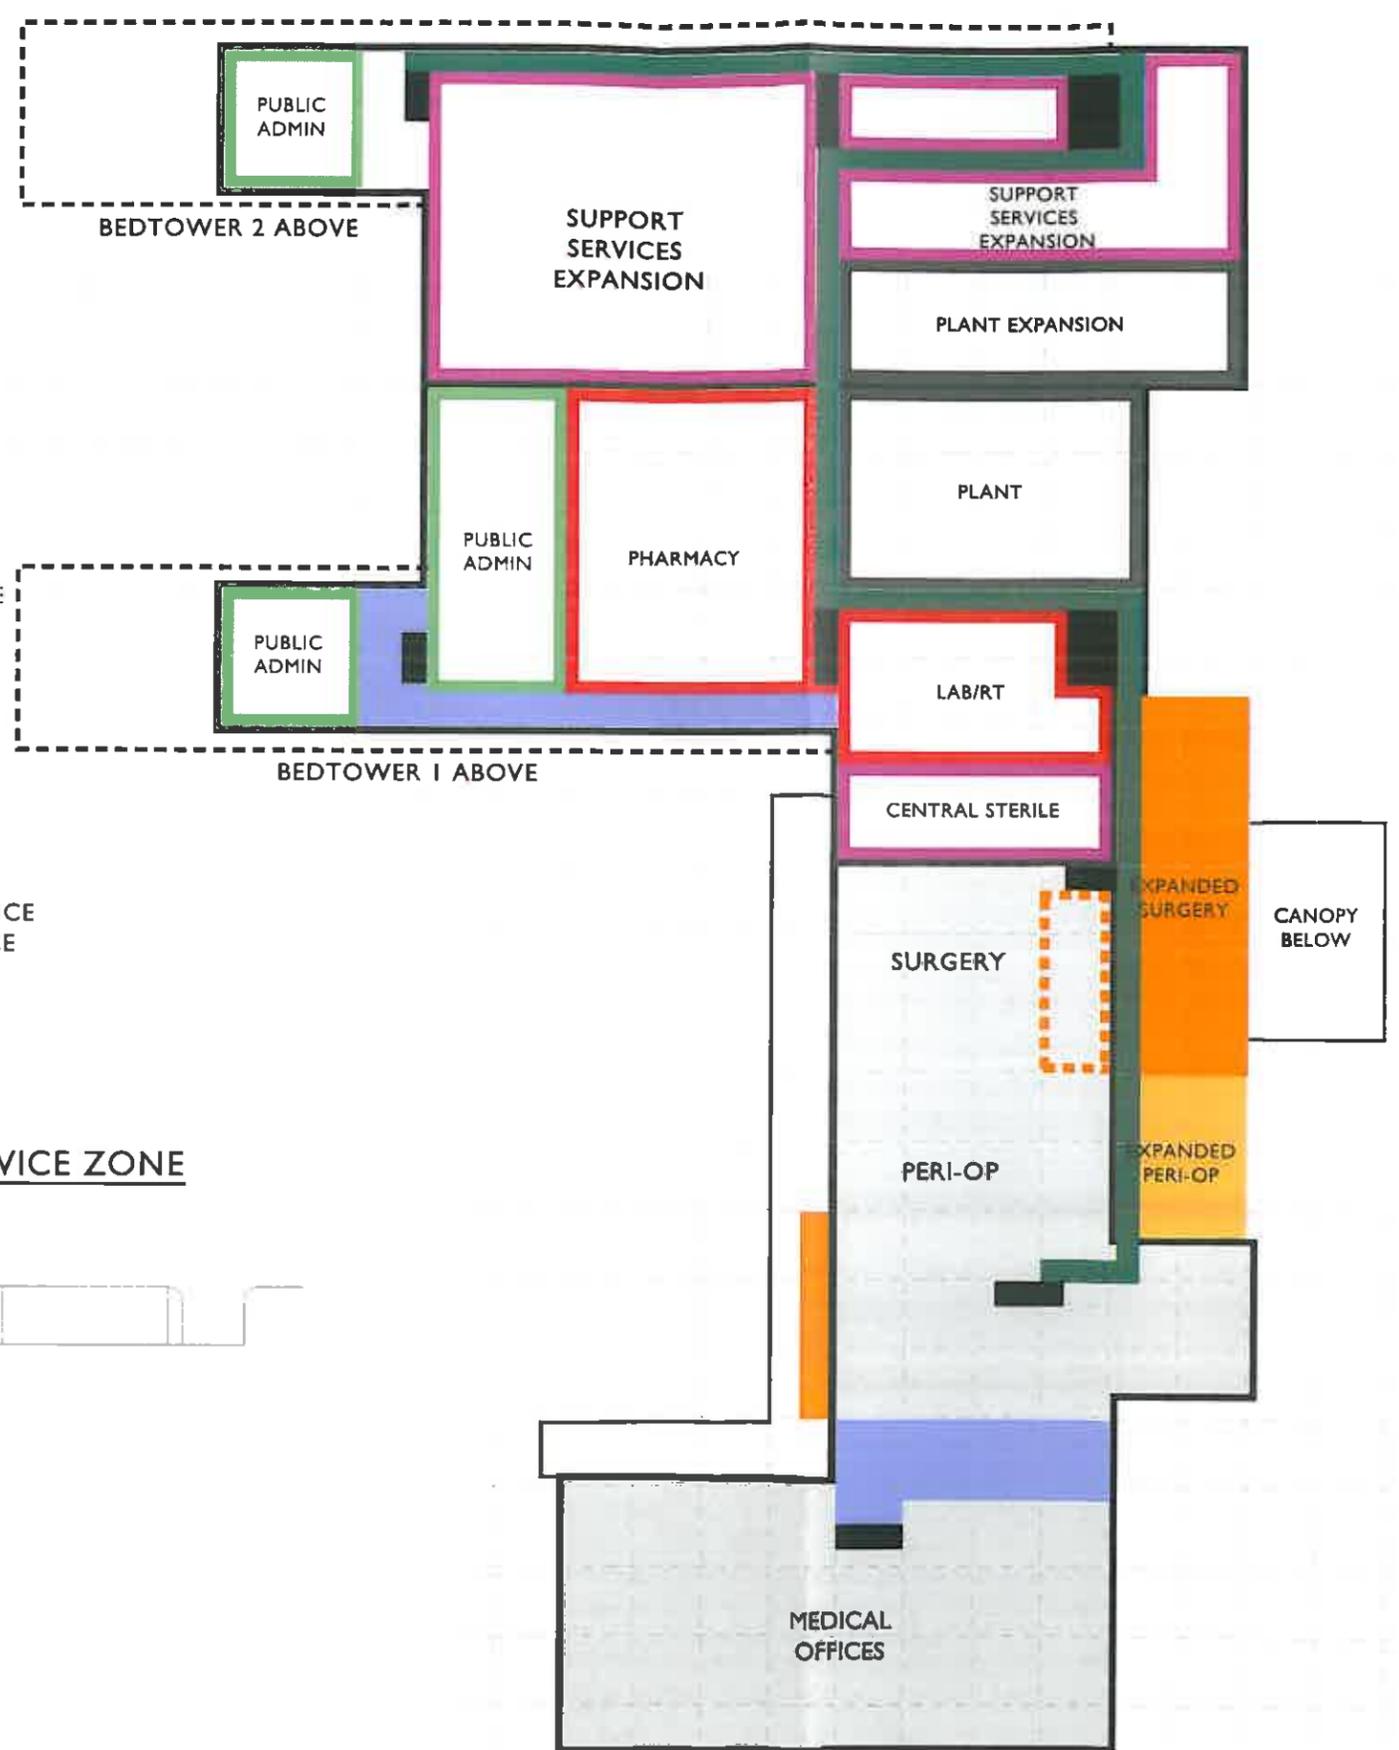


① **SECOND FLOOR**
PROPOSED BEDTOWER 2

- VERTICAL CIRCULATION
- BUILDING SERVICES
- PUBLIC ADMINISTRATION
- GENERAL SUPPORT SERVICES
- PATIENT SUPPORT SERVICES
- PATIENT CARE AREAS
- DTI: IMAGING/ ED
- PUBLIC/ CORRIDOR
- SERVICE/ CORRIDOR

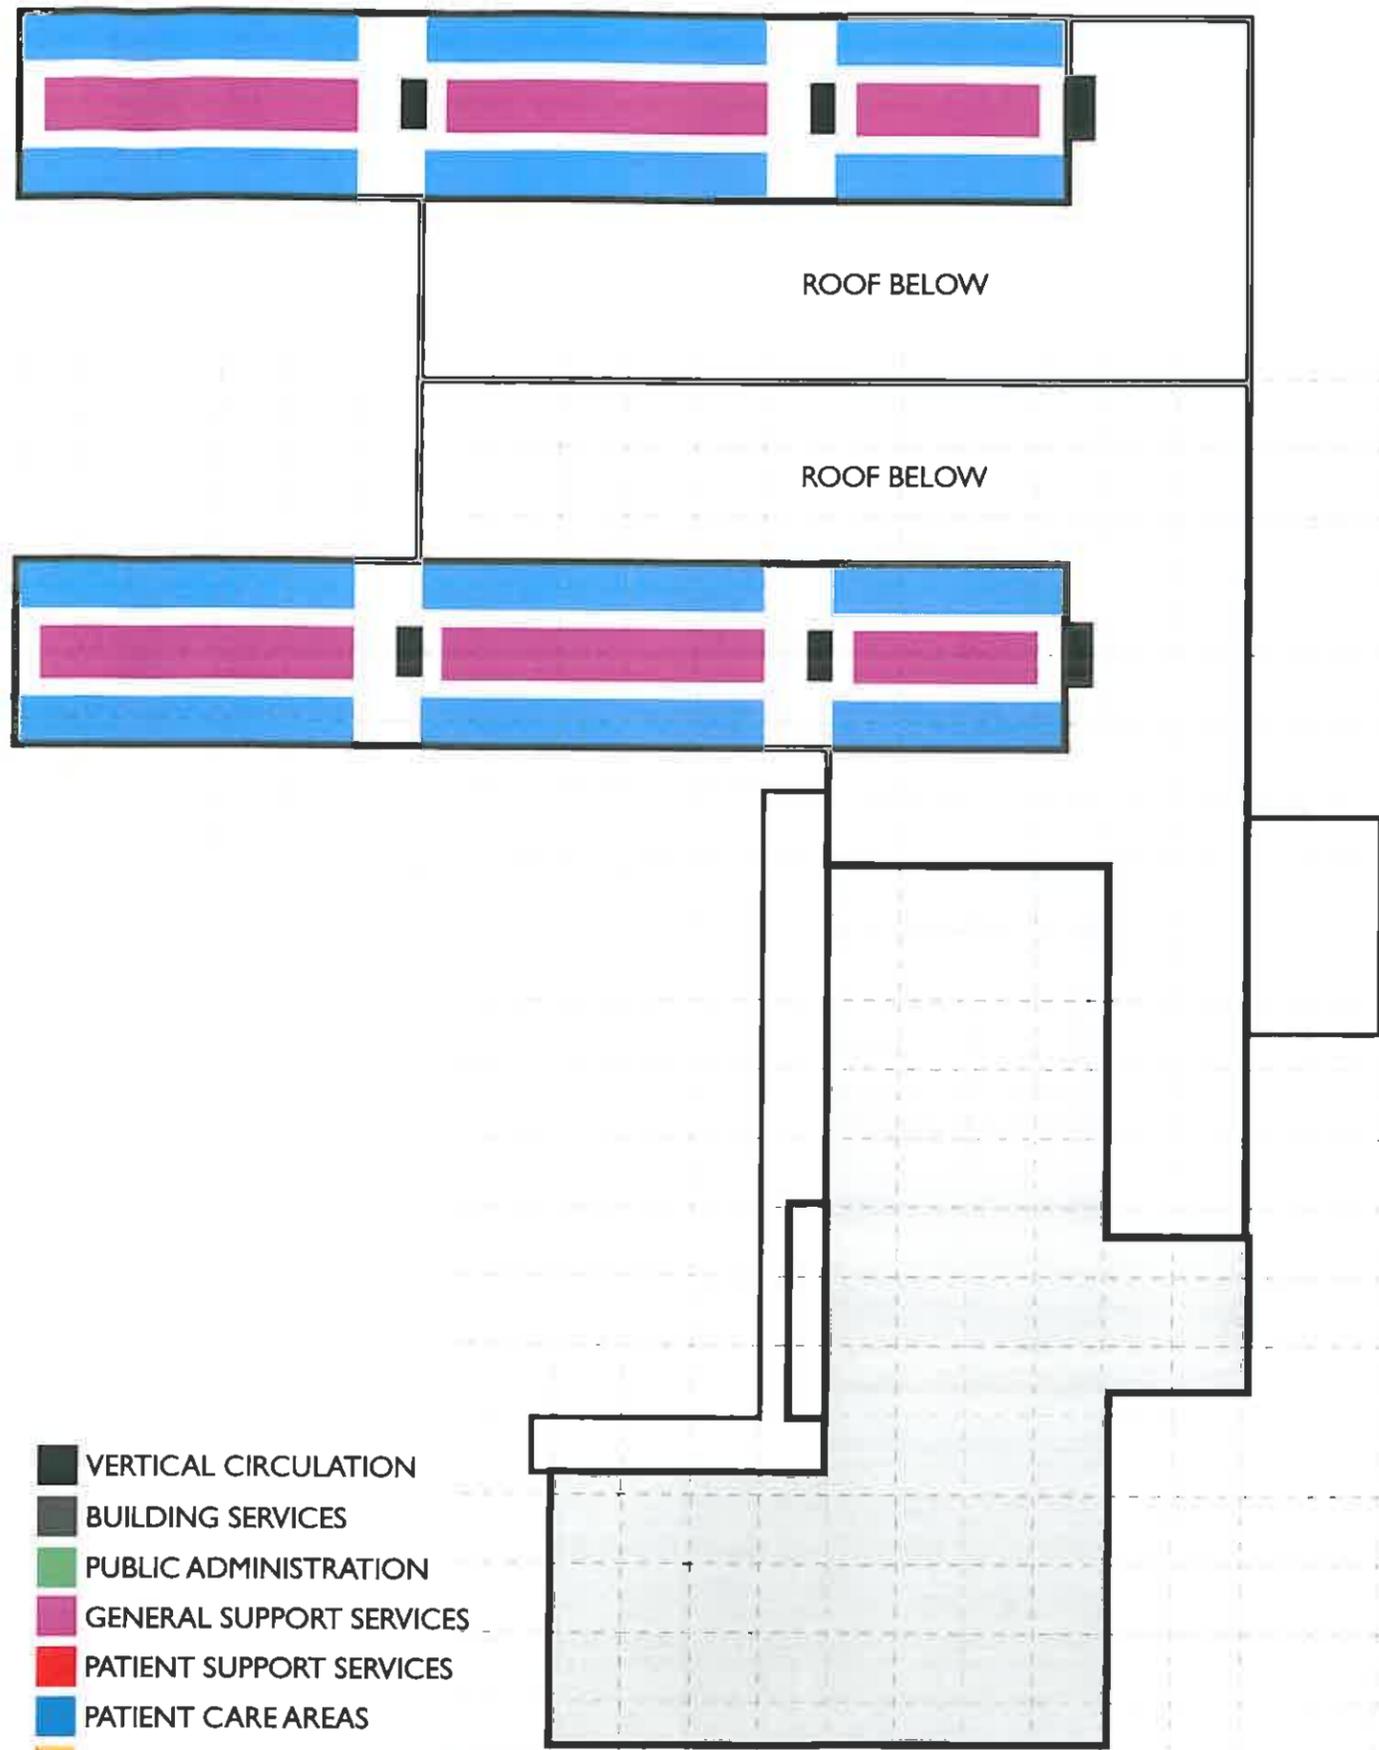

⊕ **THIRD-FIFTH FLOOR**
EXISTING HOSPITAL - BEDTOWER I

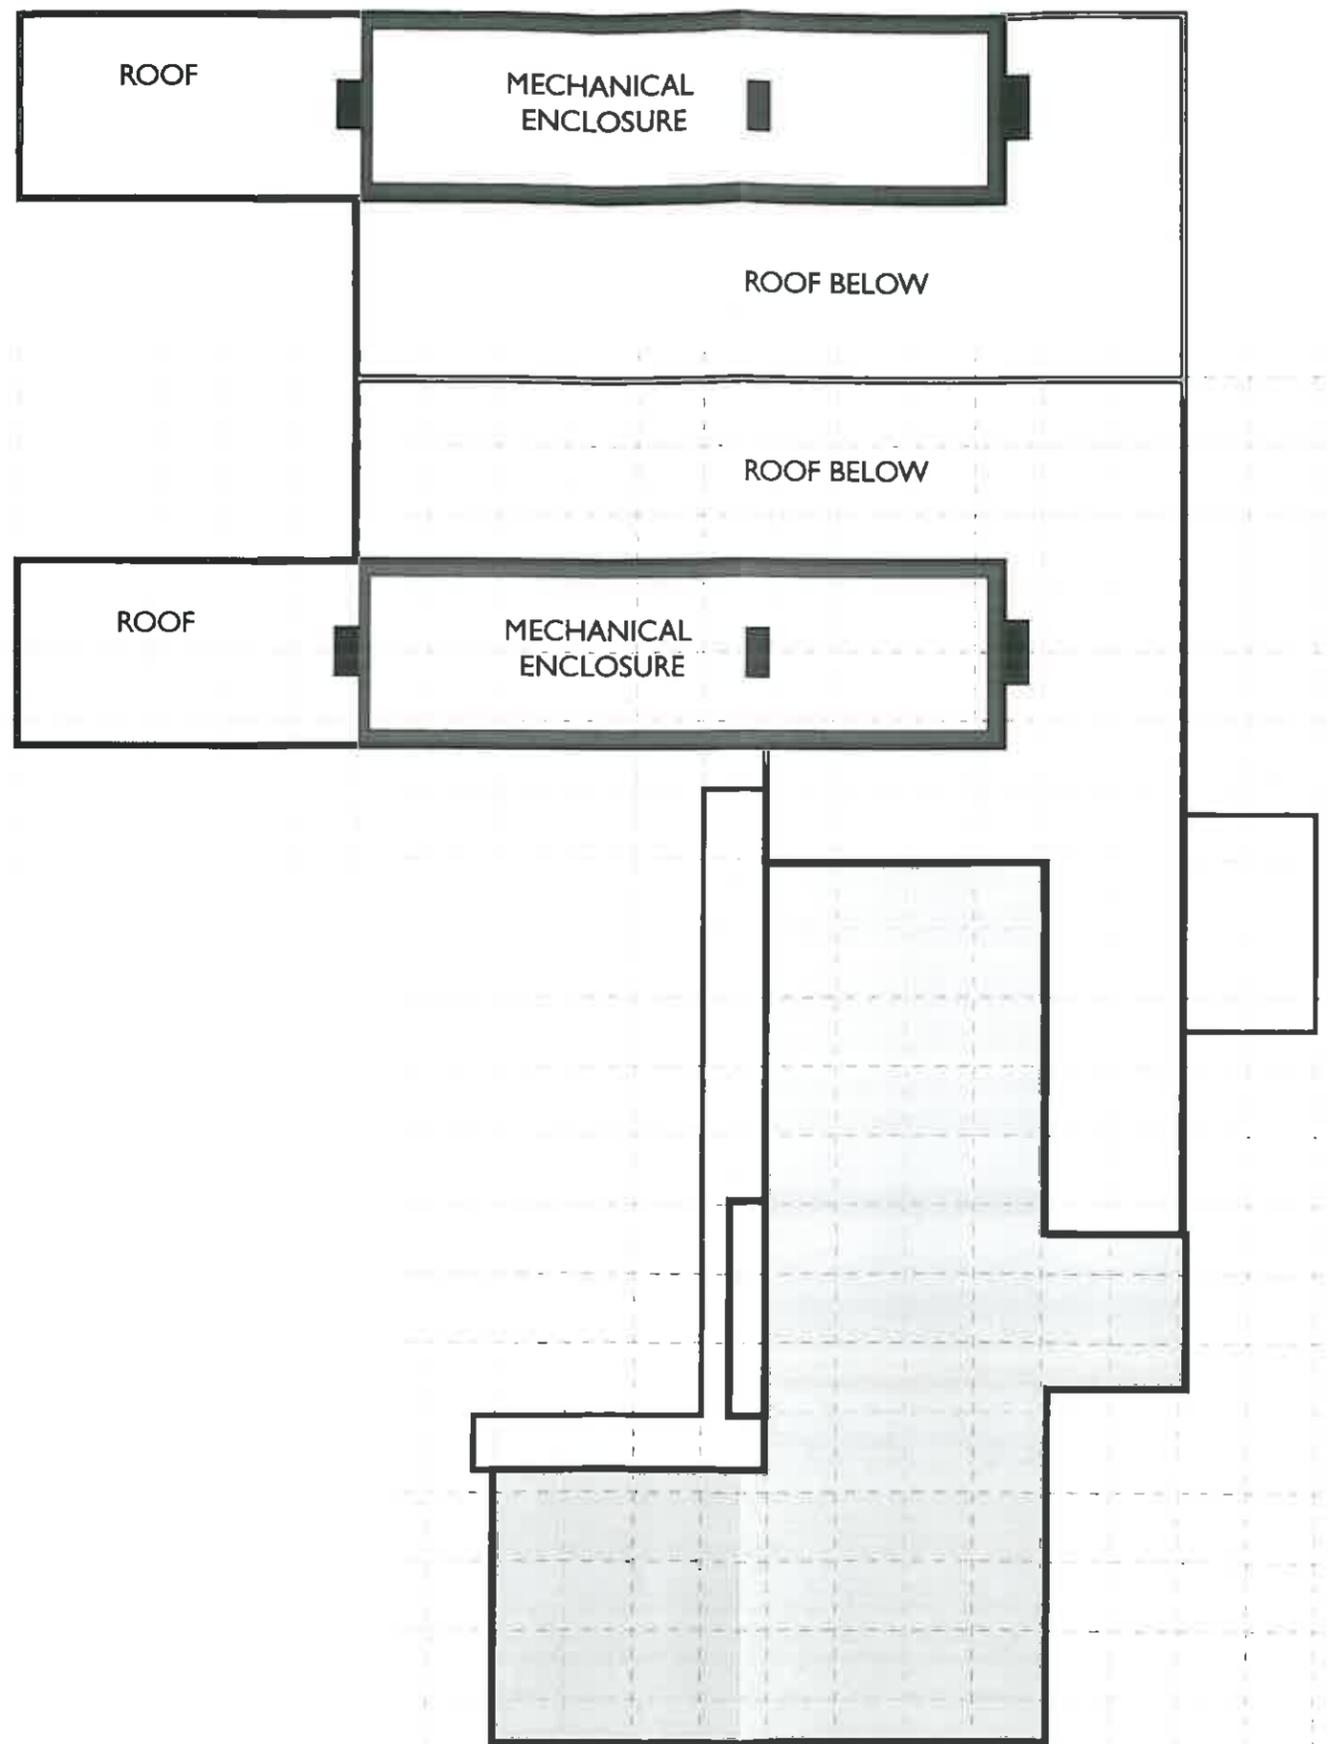

⊕ **MECHANICAL PENTHOUSE**
EXISTING HOSPITAL - BEDTOWER I

- VERTICAL CIRCULATION
- BUILDING SERVICES
- PUBLIC ADMINISTRATION
- GENERAL SUPPORT SERVICES
- PATIENT SUPPORT SERVICES
- PATIENT CARE AREAS
- DIAGNOSTIC TREATMENT INTERVENTION
- PUBLIC/ CORRIDOR
- SERVICE/ CORRIDOR