

Legend

- Mileposts (0.1 Mile)
- Proposed Connecting Pipeline to NEXUS
- Proposed Pipeline Loop
- Existing Texas Eastern Pipeline
- ▨ Temporary Workspace
- ▨ Existing Permanent Easement
- ▨ New Permanent Easement
- ▨ ATWS
- ▨ Valve Station
- ▨ Preferred Design Construction Workspace
- ▨ Project Counties
- Access Roads
- Stream Line
- Water Edge or TOB
- Wetland Delineation Line
- ▨ Wetland Polygon
- ▨ Water Polygon




Projection: NAD83, UTM Zone 17N US Survey Feet, Grid North. Sources: ESRI, SPECTRA, TRC

Natural Resource Maps

- Preferred Design
- Proposed Pipeline Loop
- Monroe County, OH

Texas Eastern Appalachian Lease Project



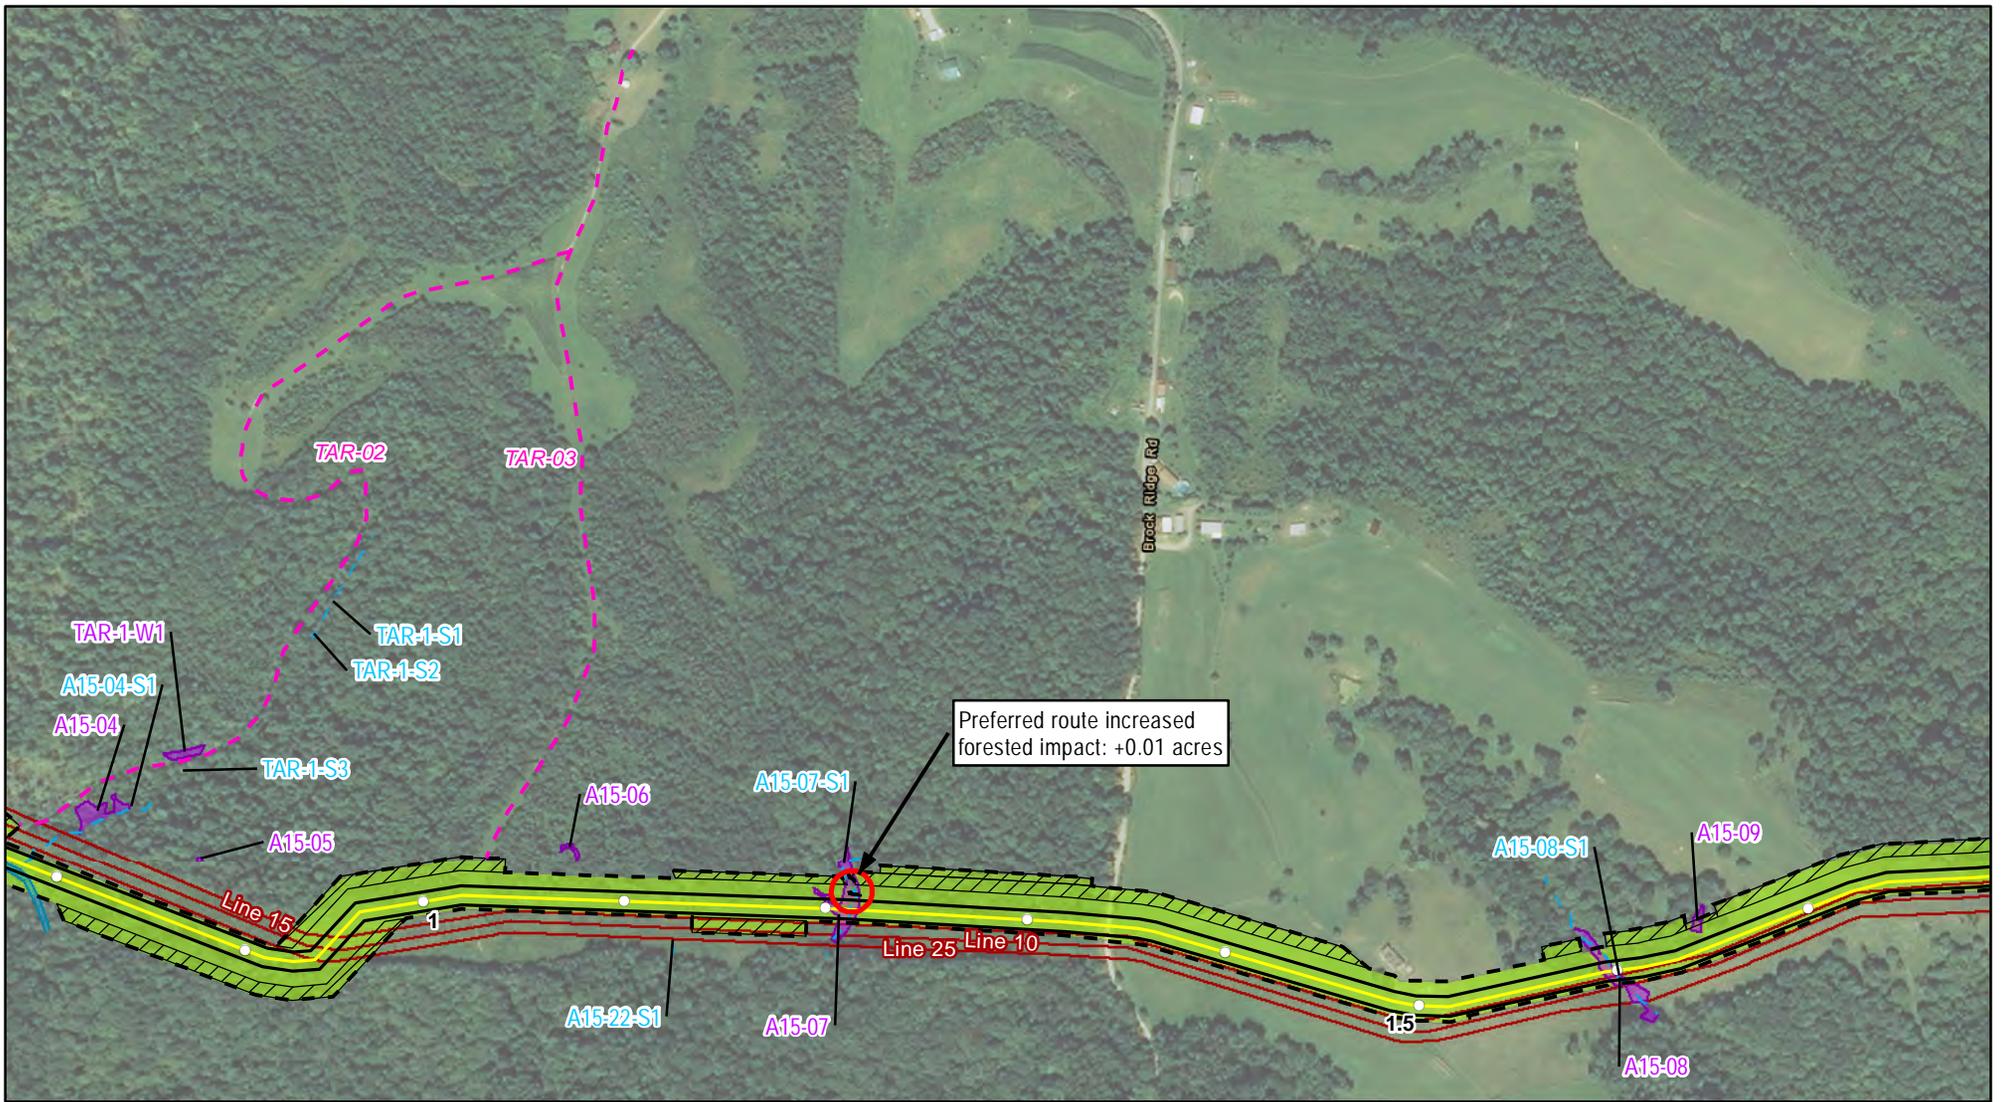

Legend

- Mileposts (0.1 Mile)
- Proposed Connecting Pipeline to NEXUS
- Proposed Pipeline Loop
- Existing Texas Eastern Pipeline
- Minimal Degradation Alternative
- Temporary Workspace
- Existing Permanent Easement
- New Permanent Easement
- ATWS
- Valve Station
- Preferred Design Construction Workspace
- Project Counties
- Access Roads
- Stream Line
- Water Edge or TOB
- Wetland Delineation Line
- Wetland Polygon
- Water Polygon

Projection: NAD83, UTM Zone 17N US Survey Feet, Grid North. Sources: ESRI, SPECTRA, TRC


Natural Resource Maps

Preferred Design
 Proposed Pipeline Loop
 Monroe County, OH

Texas Eastern Appalachian Lease Project

Spectra Energy
 Partners

Created: 12/11/2015 Page 2 of 6

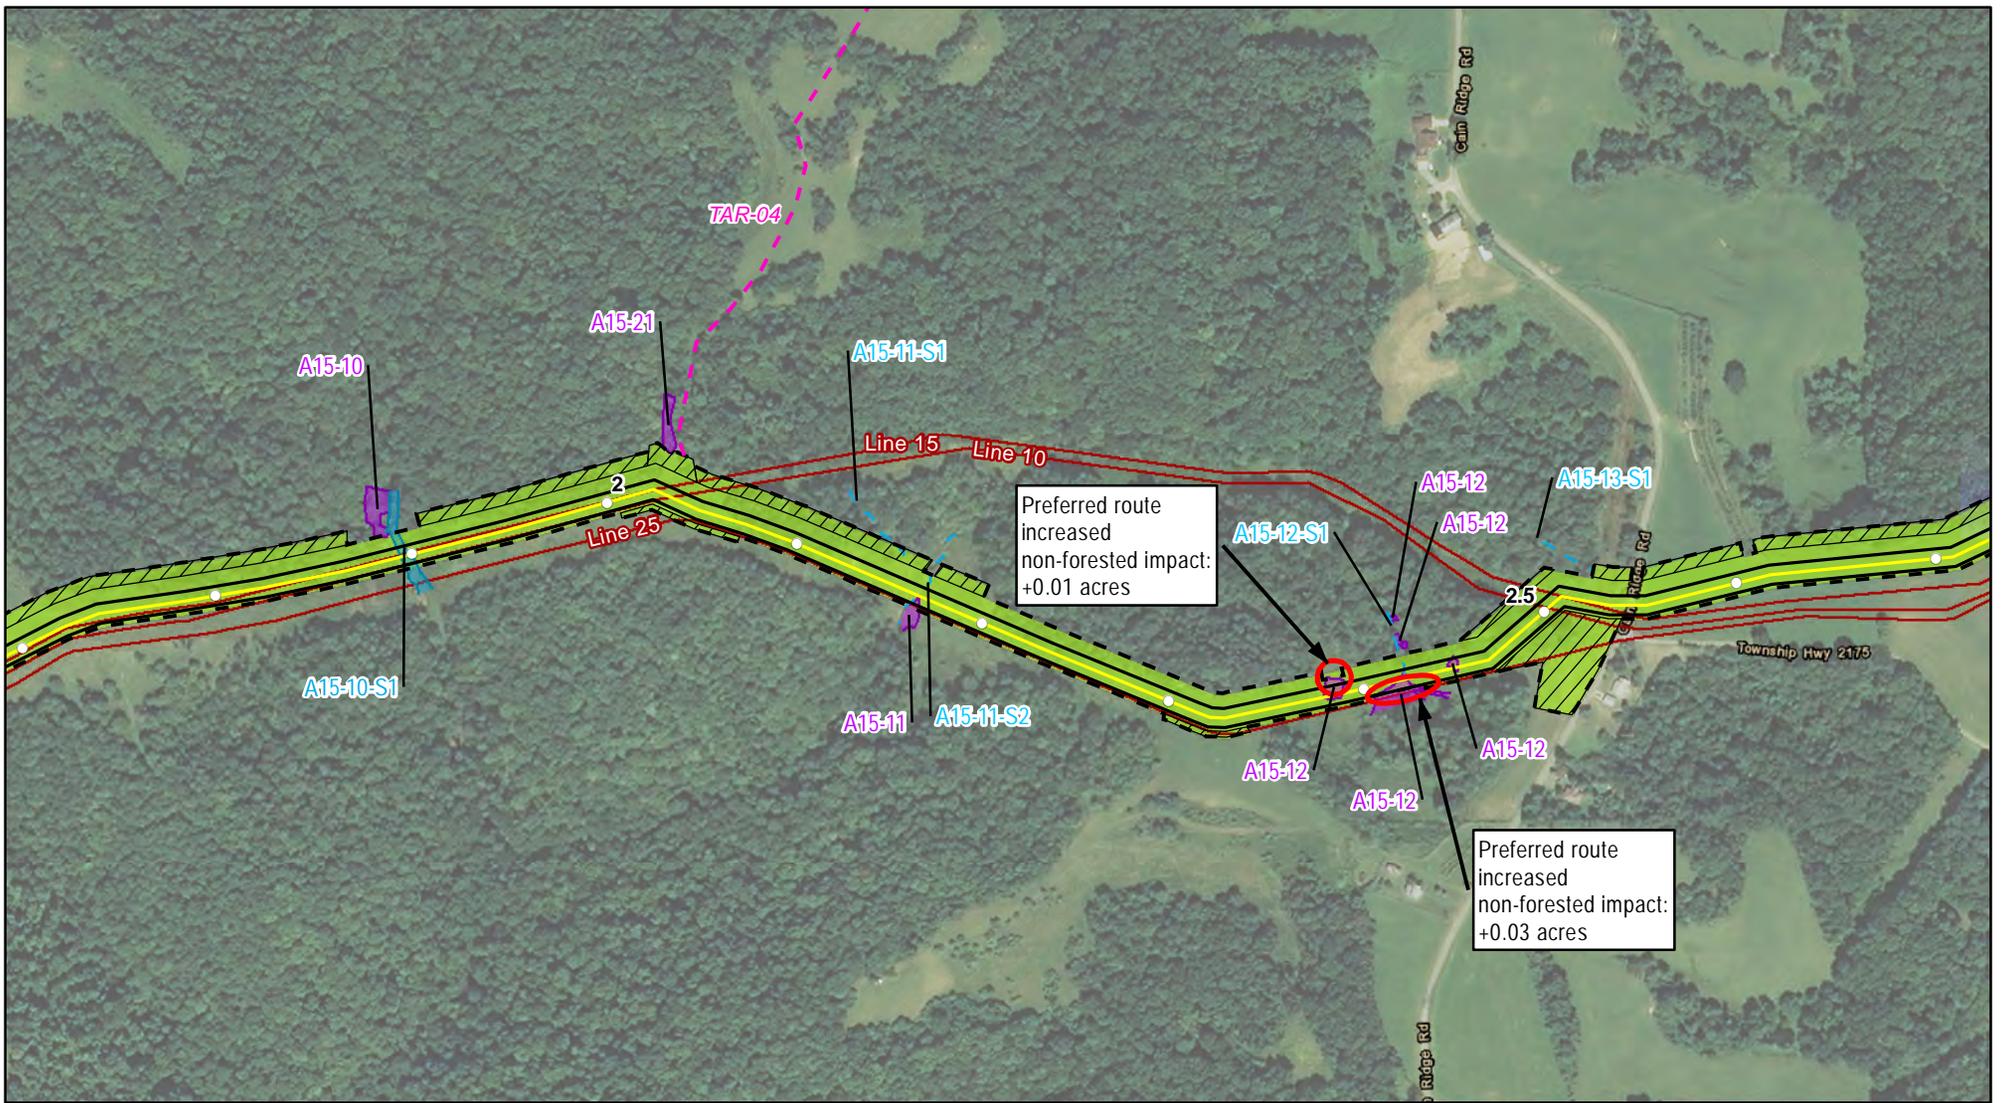

Legend

- Mileposts (0.1 Mile)
- Proposed Connecting Pipeline to NEXUS
- Proposed Pipeline Loop
- Existing Texas Eastern Pipeline
- Minimal Degradation Alternative
- Temporary Workspace
- Existing Permanent Easement
- New Permanent Easement
- ATWS
- Valve Station
- Preferred Design Construction Workspace
- Project Counties
- Access Roads
- Stream Line
- Water Edge or TOB
- Wetland Delineation Line
- Wetland Polygon
- Water Polygon




Projection: NAD83, UTM Zone 17N US Survey Feet, Grid North. Sources: ESRI, SPECTRA, TRC

Natural Resource Maps

Preferred Design
Proposed Pipeline Loop
 Monroe County, OH

Texas Eastern Appalachian Lease Project



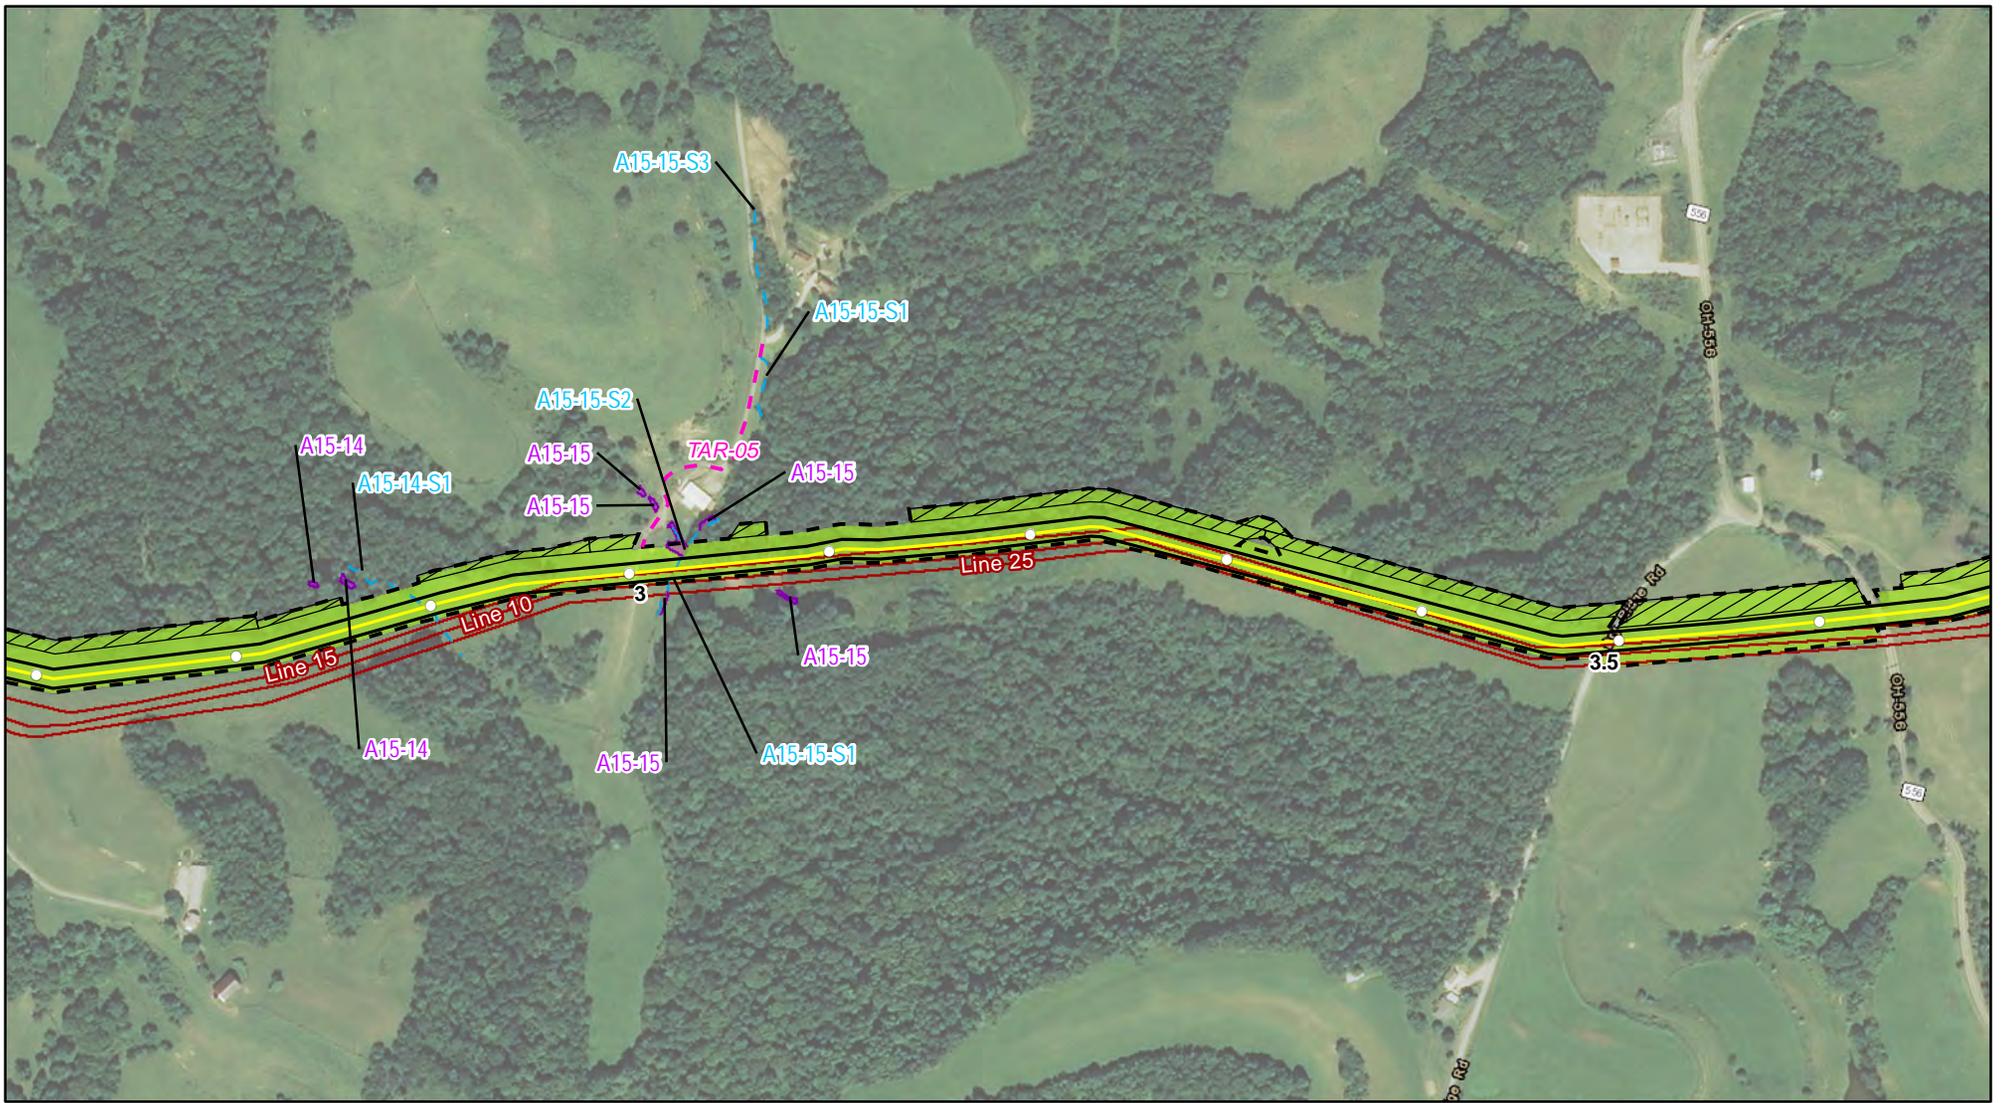

Legend

- Mileposts (0.1 Mile)
- Proposed Connecting Pipeline to NEXUS
- Proposed Pipeline Loop
- Existing Texas Eastern Pipeline
- Minimal Degradation Alternative
- Temporary Workspace
- Existing Permanent Easement
- New Permanent Easement
- ATWS
- Valve Station
- Preferred Design Construction Workspace
- Project Counties
- Access Roads
- Stream Line
- Water Edge or TOB
- Wetland Delineation Line
- Wetland Polygon
- Water Polygon




Projection: NAD83, UTM Zone 17N US Survey Feet, Grid North. Sources: ESRI, SPECTRA, TRC

Natural Resource Maps

- Preferred Design
- Proposed Pipeline Loop
- Monroe County, OH

Texas Eastern Appalachian Lease Project



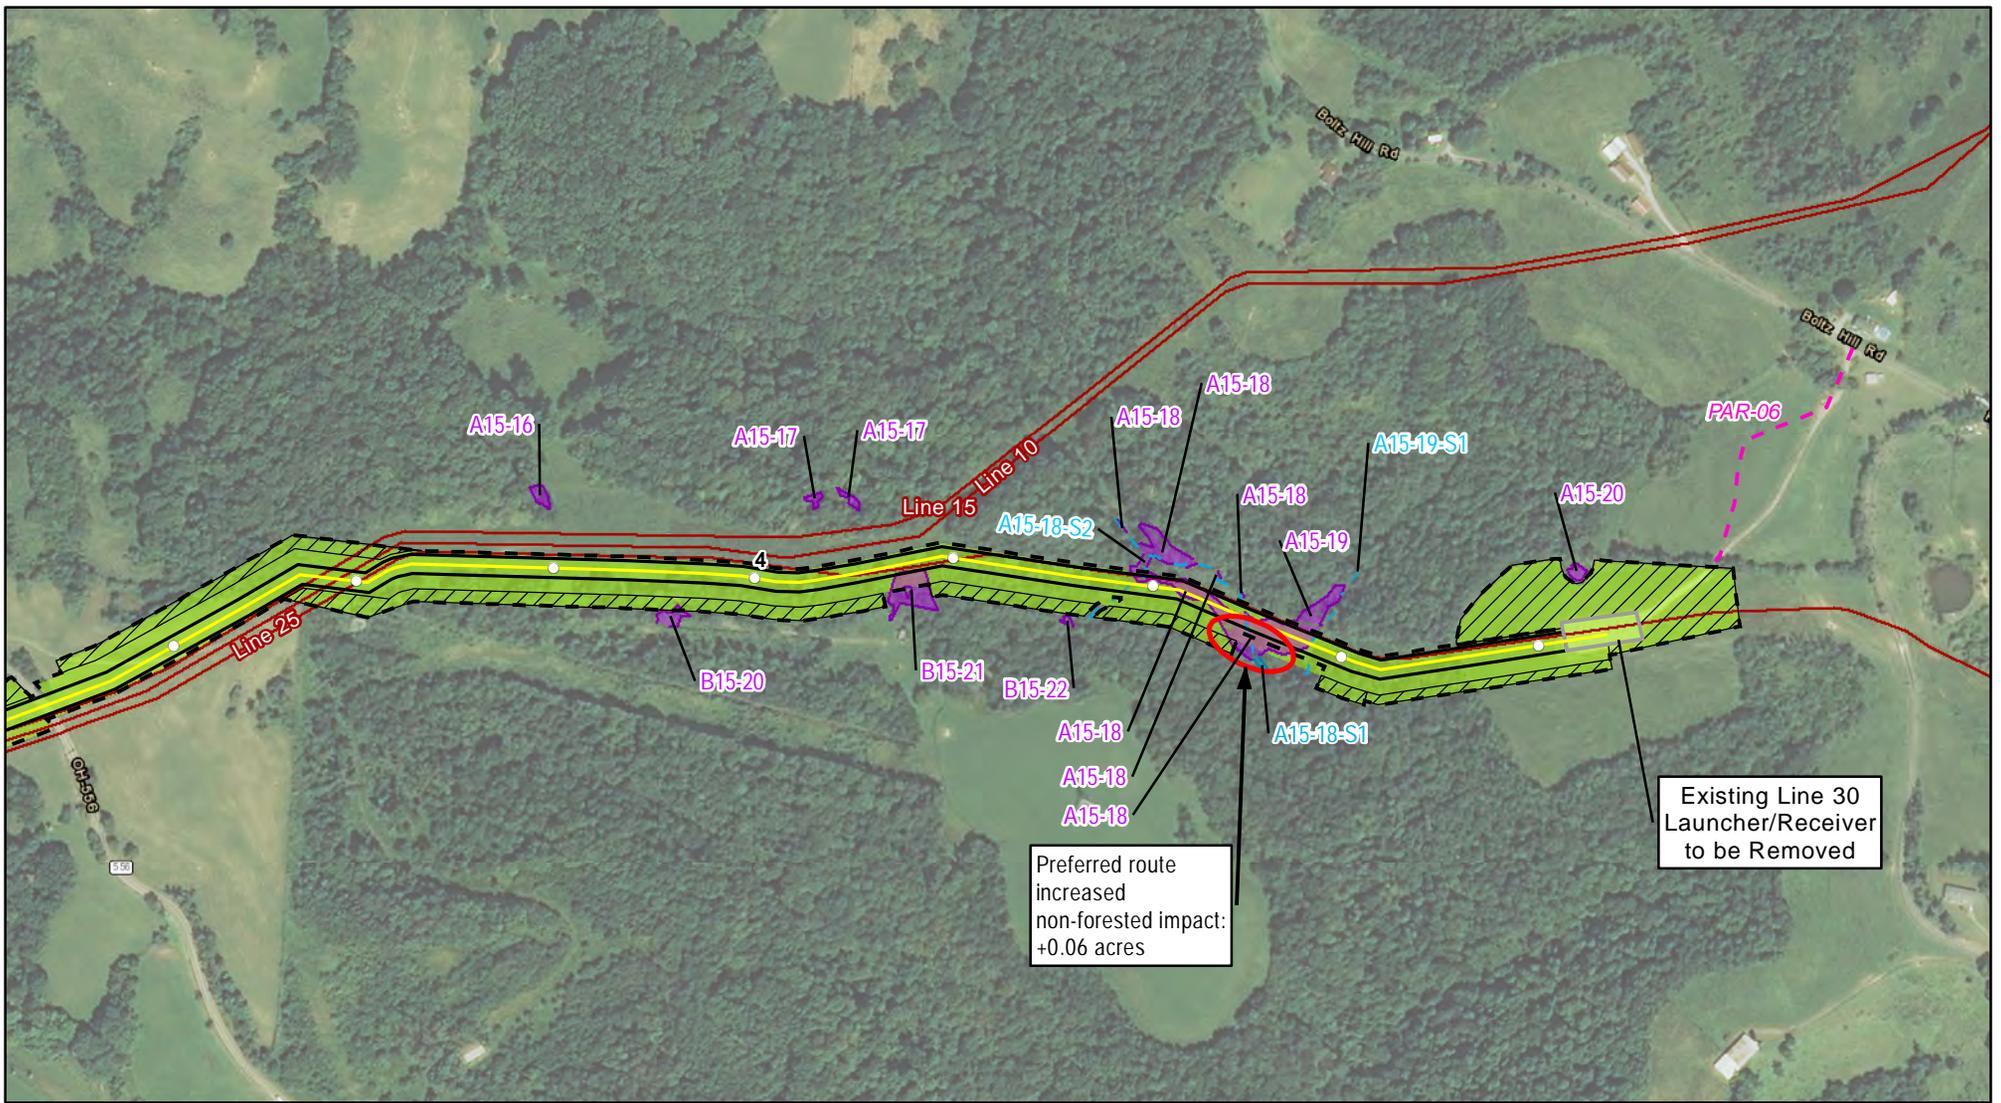

Legend

- Mileposts (0.1 Mile)
- Proposed Connecting Pipeline to NEXUS
- Proposed Pipeline Loop
- Existing Texas Eastern Pipeline
- Temporary Workspace
- Existing Permanent Easement
- New Permanent Easement
- ▨ ATWS
- Valve Station
- ▭ Preferred Design Construction Workspace
- ▭ Project Counties
- - - Access Roads
- - - Stream Line
- Water Edge or TOB
- Wetland Delineation Line
- Wetland Polygon
- Water Polygon



Projection: NAD83, UTM Zone 17N US Survey Feet, Grid North. Sources: ESRI, SPECTRA, TRC


Natural Resource Maps

Preferred Design
Proposed Pipeline Loop
 Monroe County, OH

Texas Eastern Appalachian Lease Project



Created: 12/11/2015 Page 5 of 6

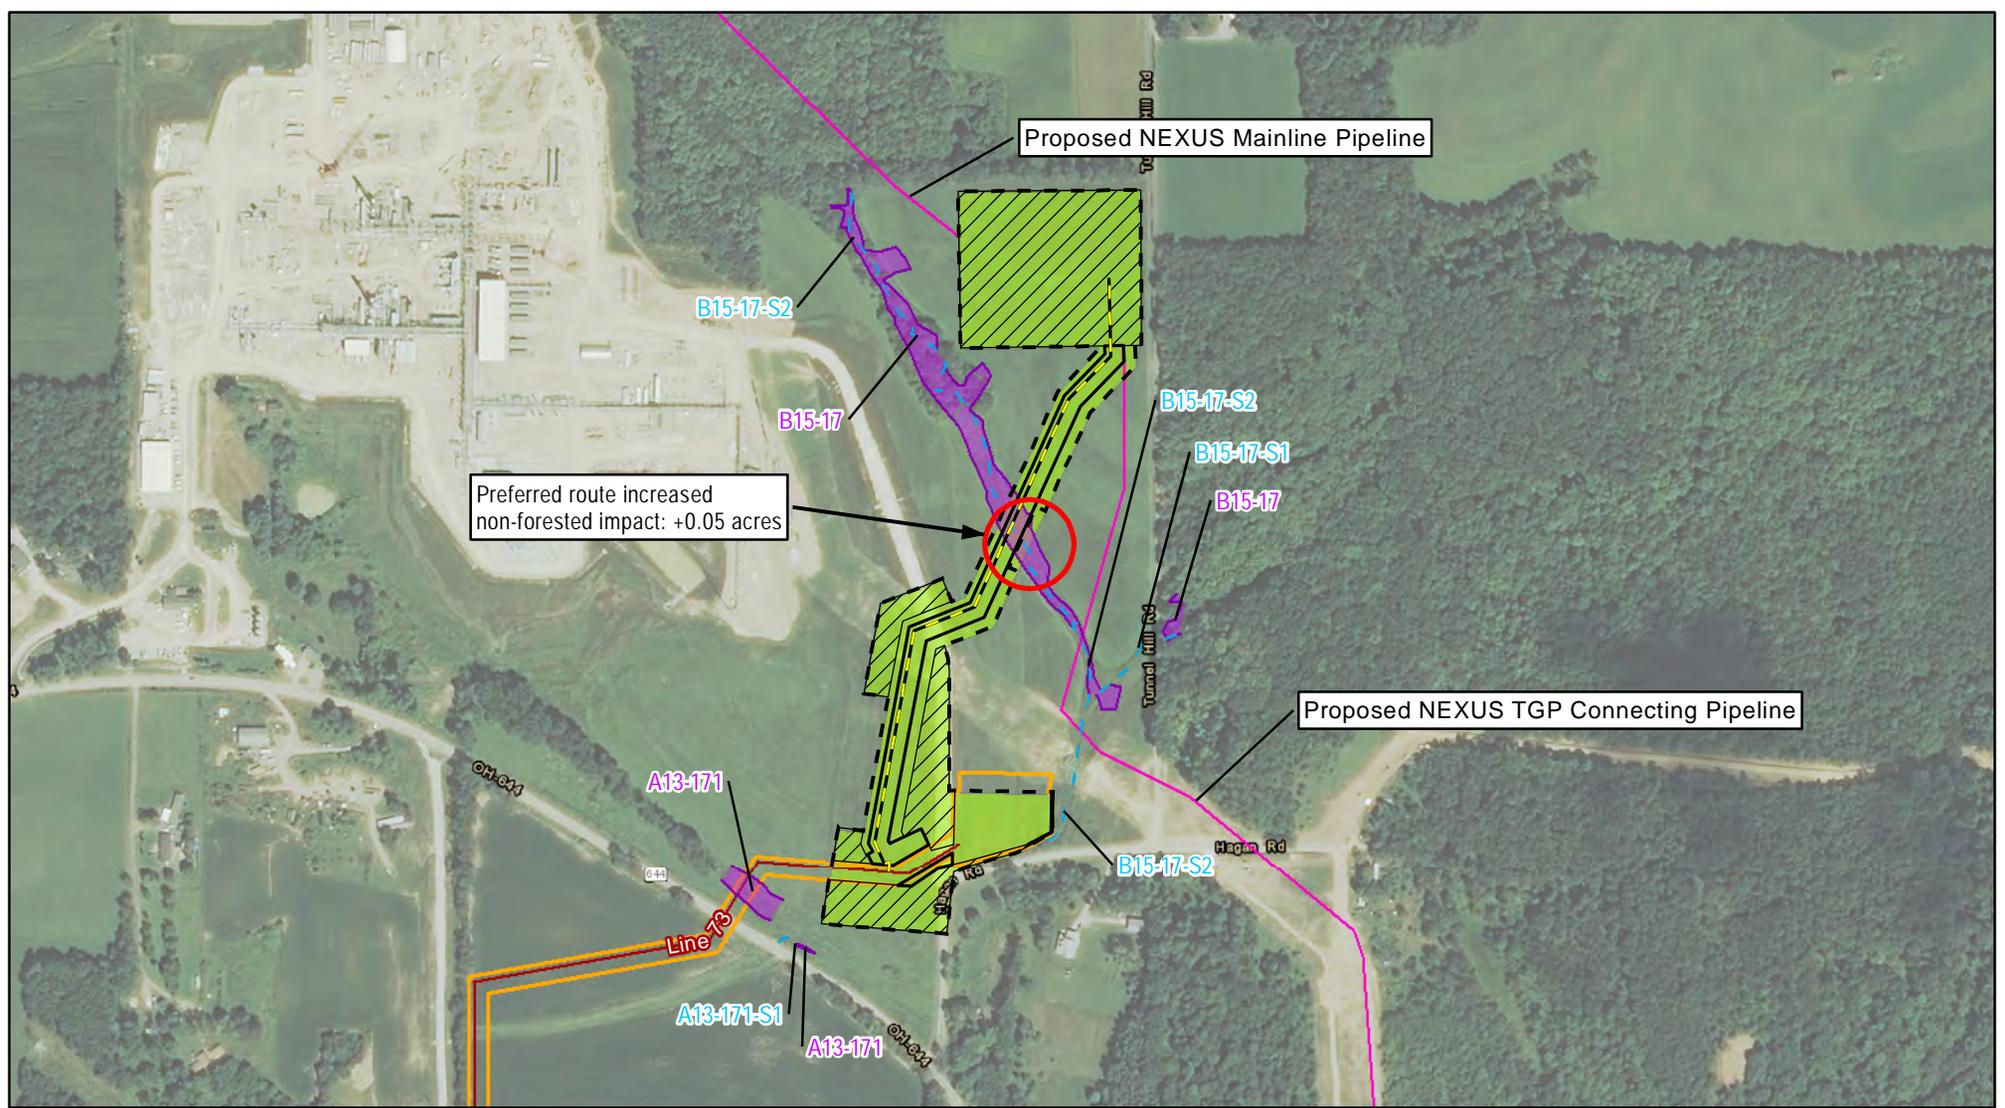

Legend

- Mileposts (0.1 Mile)
- Proposed Connecting Pipeline to NEXUS
- Proposed Pipeline Loop
- Existing Texas Eastern Pipeline
- Minimal Degradation Alternative
- Temporary Workspace
- Existing Permanent Easement
- New Permanent Easement
- ATWS
- Valve Station
- Preferred Design Construction Workspace
- Project Counties
- Access Roads
- Stream Line
- Water Edge or TOB
- Wetland Delineation Line
- Wetland Polygon
- Water Polygon



Projection: NAD83, UTM Zone 17N US Survey Feet, Grid North. Sources: ESRI, SPECTRA, TRC

Natural Resource Maps

Preferred Design
Proposed Connecting Pipeline to NEXUS
 Columbiana County, OH

Texas Eastern Appalachian Lease Project

